

R:\2018 DWG\Merasty School Lot Layout.dwg Oct 26, 2018 - 10:28AM snurmedahl

20 Street W.

6 Avenue W.


5a Avenue W.

5 Avenue W.

4 Avenue W.

22 Street W.

585

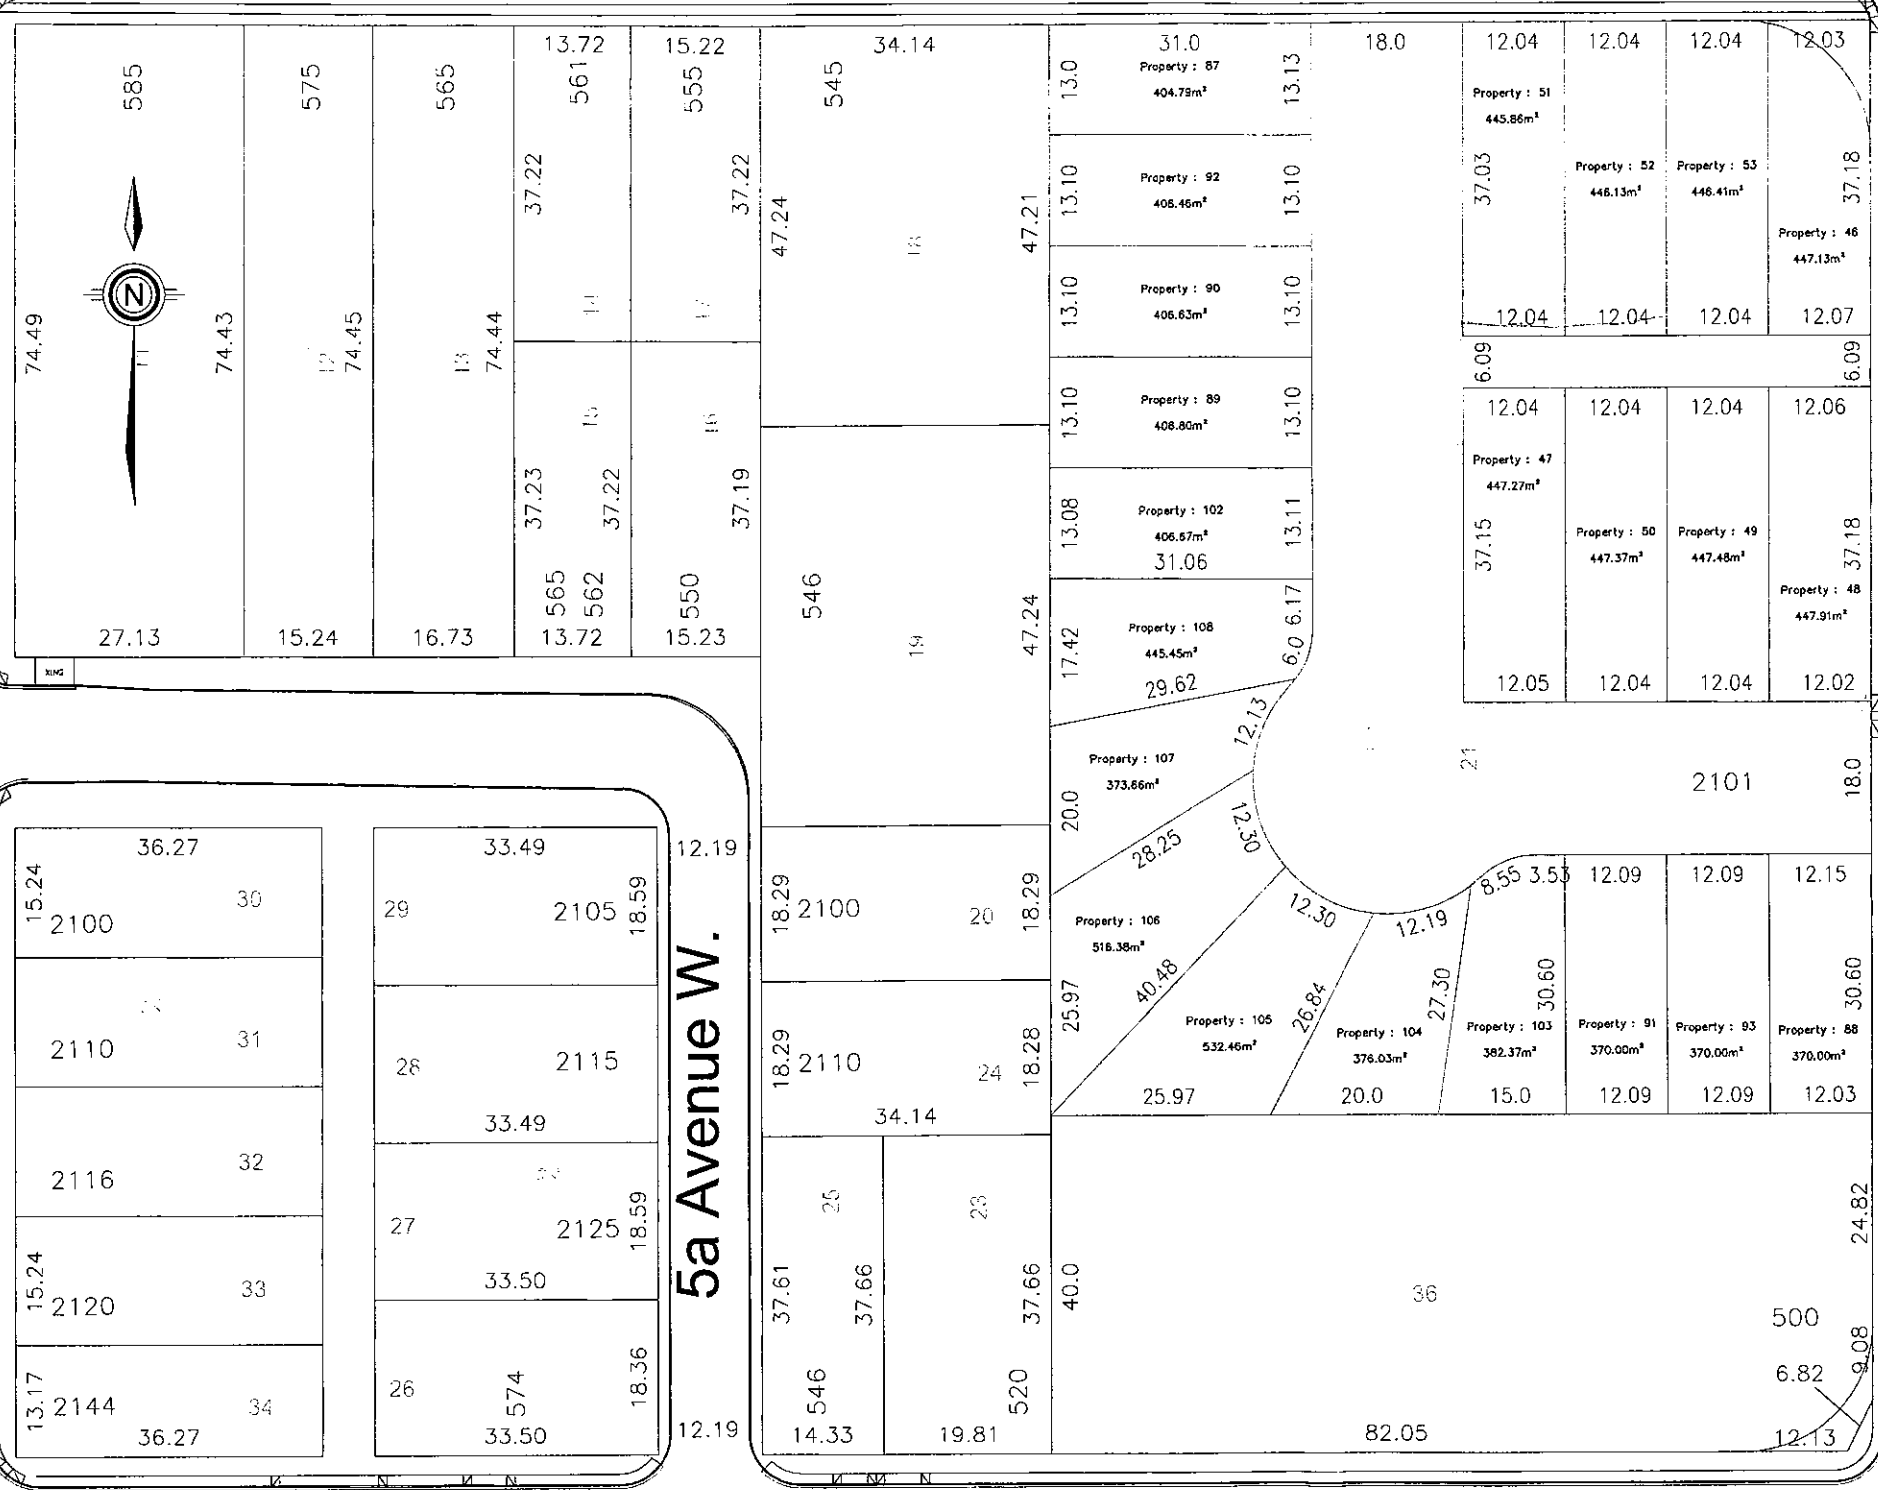

NO.	DATE	REVISION	BY

**PROPOSED INFILL
20th STREET WEST
DRAFT**



**CITY OF PRINCE ALBERT
PUBLIC WORKS
DESIGN DRAWING**

DESIGNED	C. GUIDINGER	DATE	OCT 2018
DRAWN	S. NUMEDAHIL	DWG. FILE NO.	Merasty School Lot Layout
CHECKED		HORIZ.	N.T.S.
APPROVED		VERT.	N.T.S.